


Trappa Miri v1



Skala 1:20


Skapad: 16-12-20

Ändrad: 18-04-27

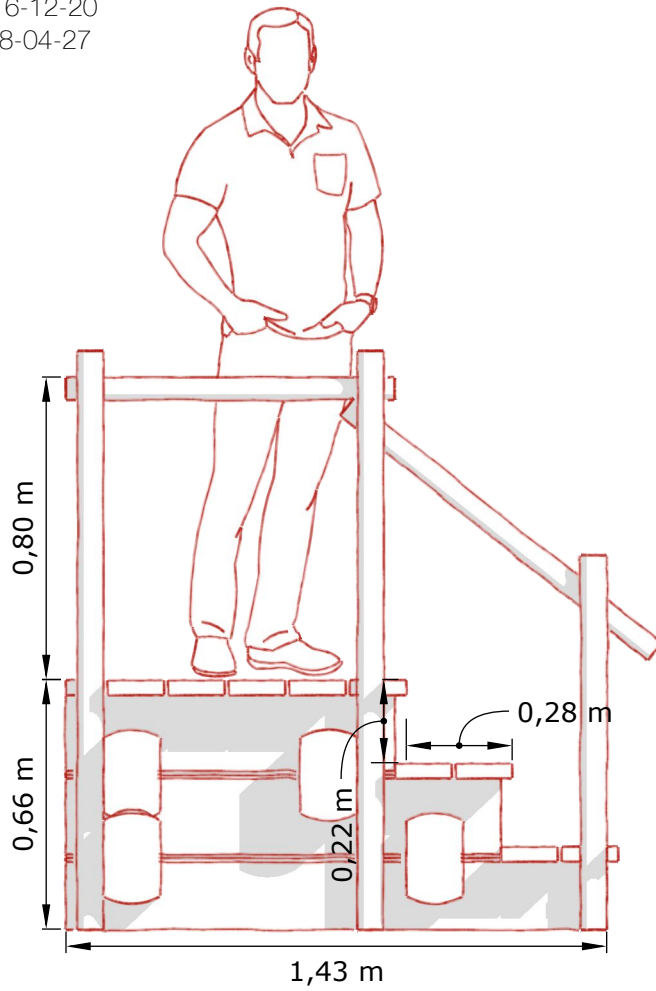


	Antal	Längd	Dim
Gavel1	3	1,43 m	6"
Gavel2	3	1,15 m	6"
Gavel3	3	0,87 m	6"
Långstock	4	2,4 m	6"
Golvplank	10	2,4 m	150x40mm
RäckeSned	2	1,04 m	Ø 6cm
RäckeVågrät	2	0,87 m	Ø 6cm
Stolpe1	2	1,53 m	Ø 7cm
Stolpe2	2	1,53 m	Ø 7cm
Stolpe3	2	0,99 m	Ø 7cm

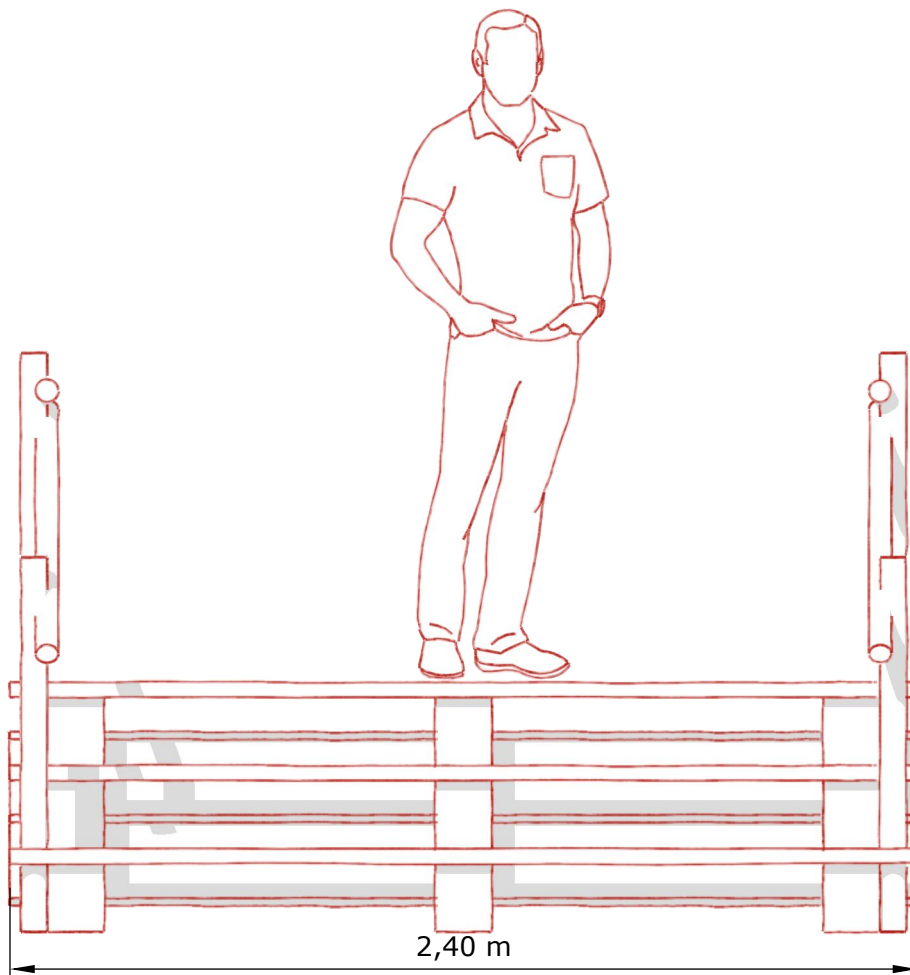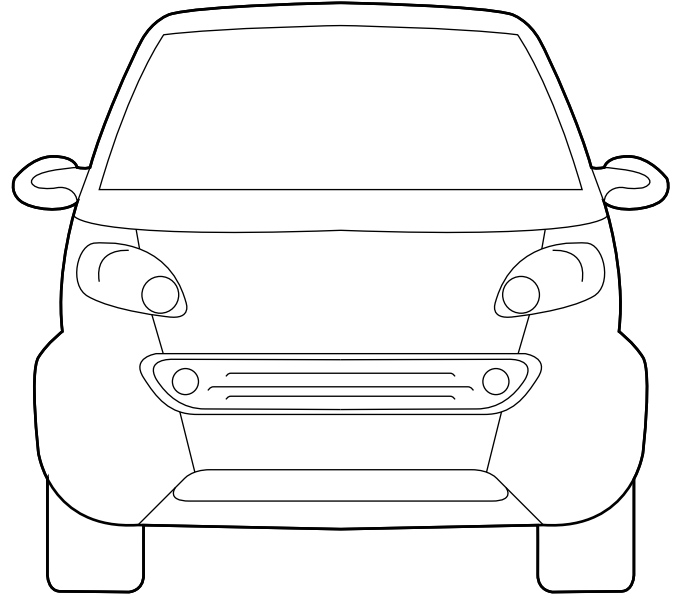

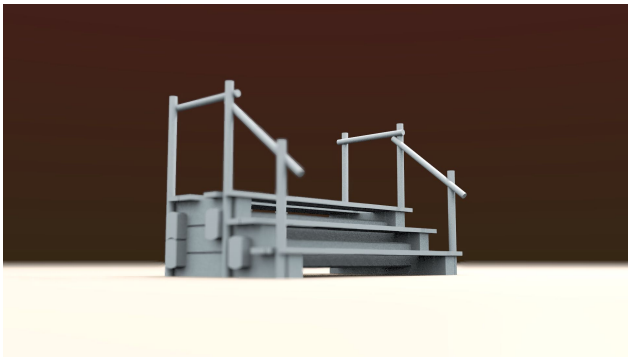

Stomme
Skala 1:20

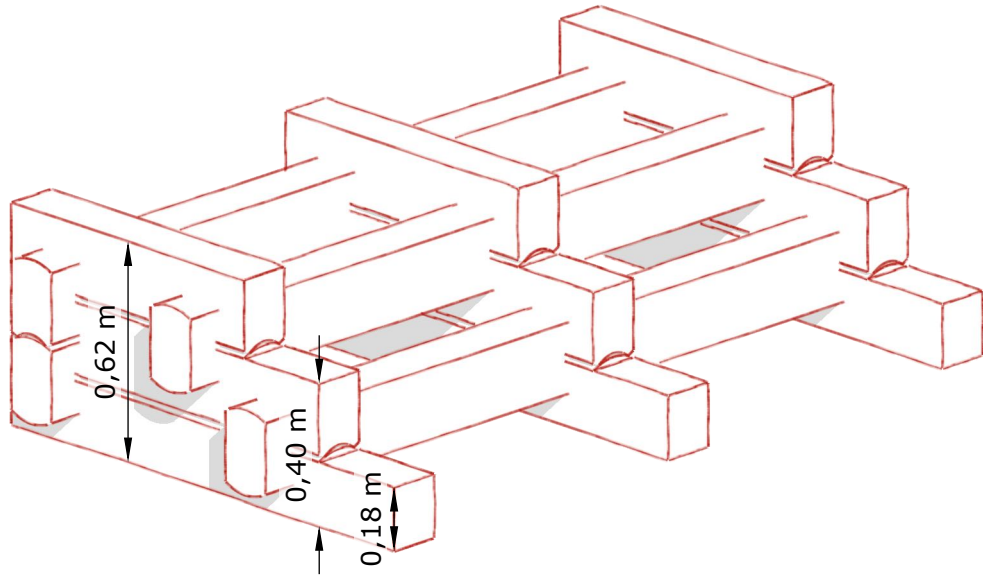

Persp
Skala 1:20

